

WIDTH VARIES


ELEVATION VIEW

FACTORY APPLIED AND CURED
PICK RESISTANT SEALANT

PRE-FABRICATED WALL

WILLSEAL PF200

INTEGRAL BARRIER

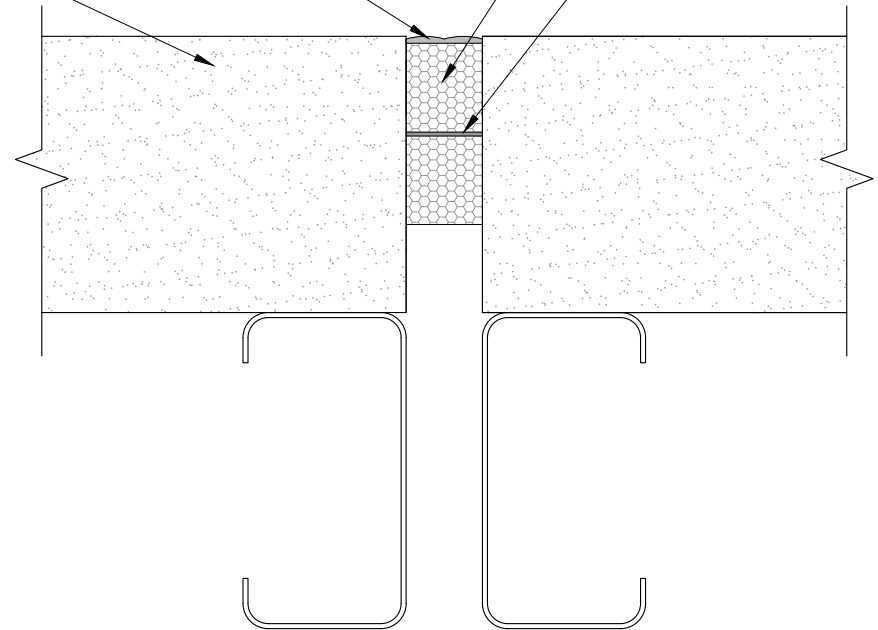

PLAN VIEW

The architecture, engineering, and design of the project using the Willseal products are the responsibility of the project's design professional. All products and systems must comply with local building codes and standards. This detail is for general information and guidance only and Willseal specifically disclaims any liability for the use of this detail. The project design professional determines, in its sole discretion, whether this detail or a functionally equivalent detail is best suited for the project. This detail is subject to change without notice. Contact Willseal to ensure you have the most recent version.

PF200

Detail: Willseal PF200 at Pre-Fabricated Wall Joint, Primary Seal

File Name:

WPF200-EJ-01

Drawn by: HDE

Checked by: AM

Scale: NTS

Date: 8/24/2022



Willseal Technical Support: 800-274-2813

www.tremcocpg.com



Construction Products Group